

FLOOR PLAN – UNIT 'A'

NTS

661

GSF


Copyright © 2006 David M. Jackson Architect, LLC

THE COTTAGES OF SALT SPRINGS ASSO.
 PACIFIC Ocala, INC.
 Salt Springs, Marion County, florida 32134

DAVID M. JACKSON ARCHITECT, L.L.C.

7130 NNW 52ND TERR. GAINESVILLE, FL 32653 (352) 3178264 FAX (815)377-8264
 STATE REGISTRATION : AR 0005438

PROJECT
 0505
 DATE
 1-24-06

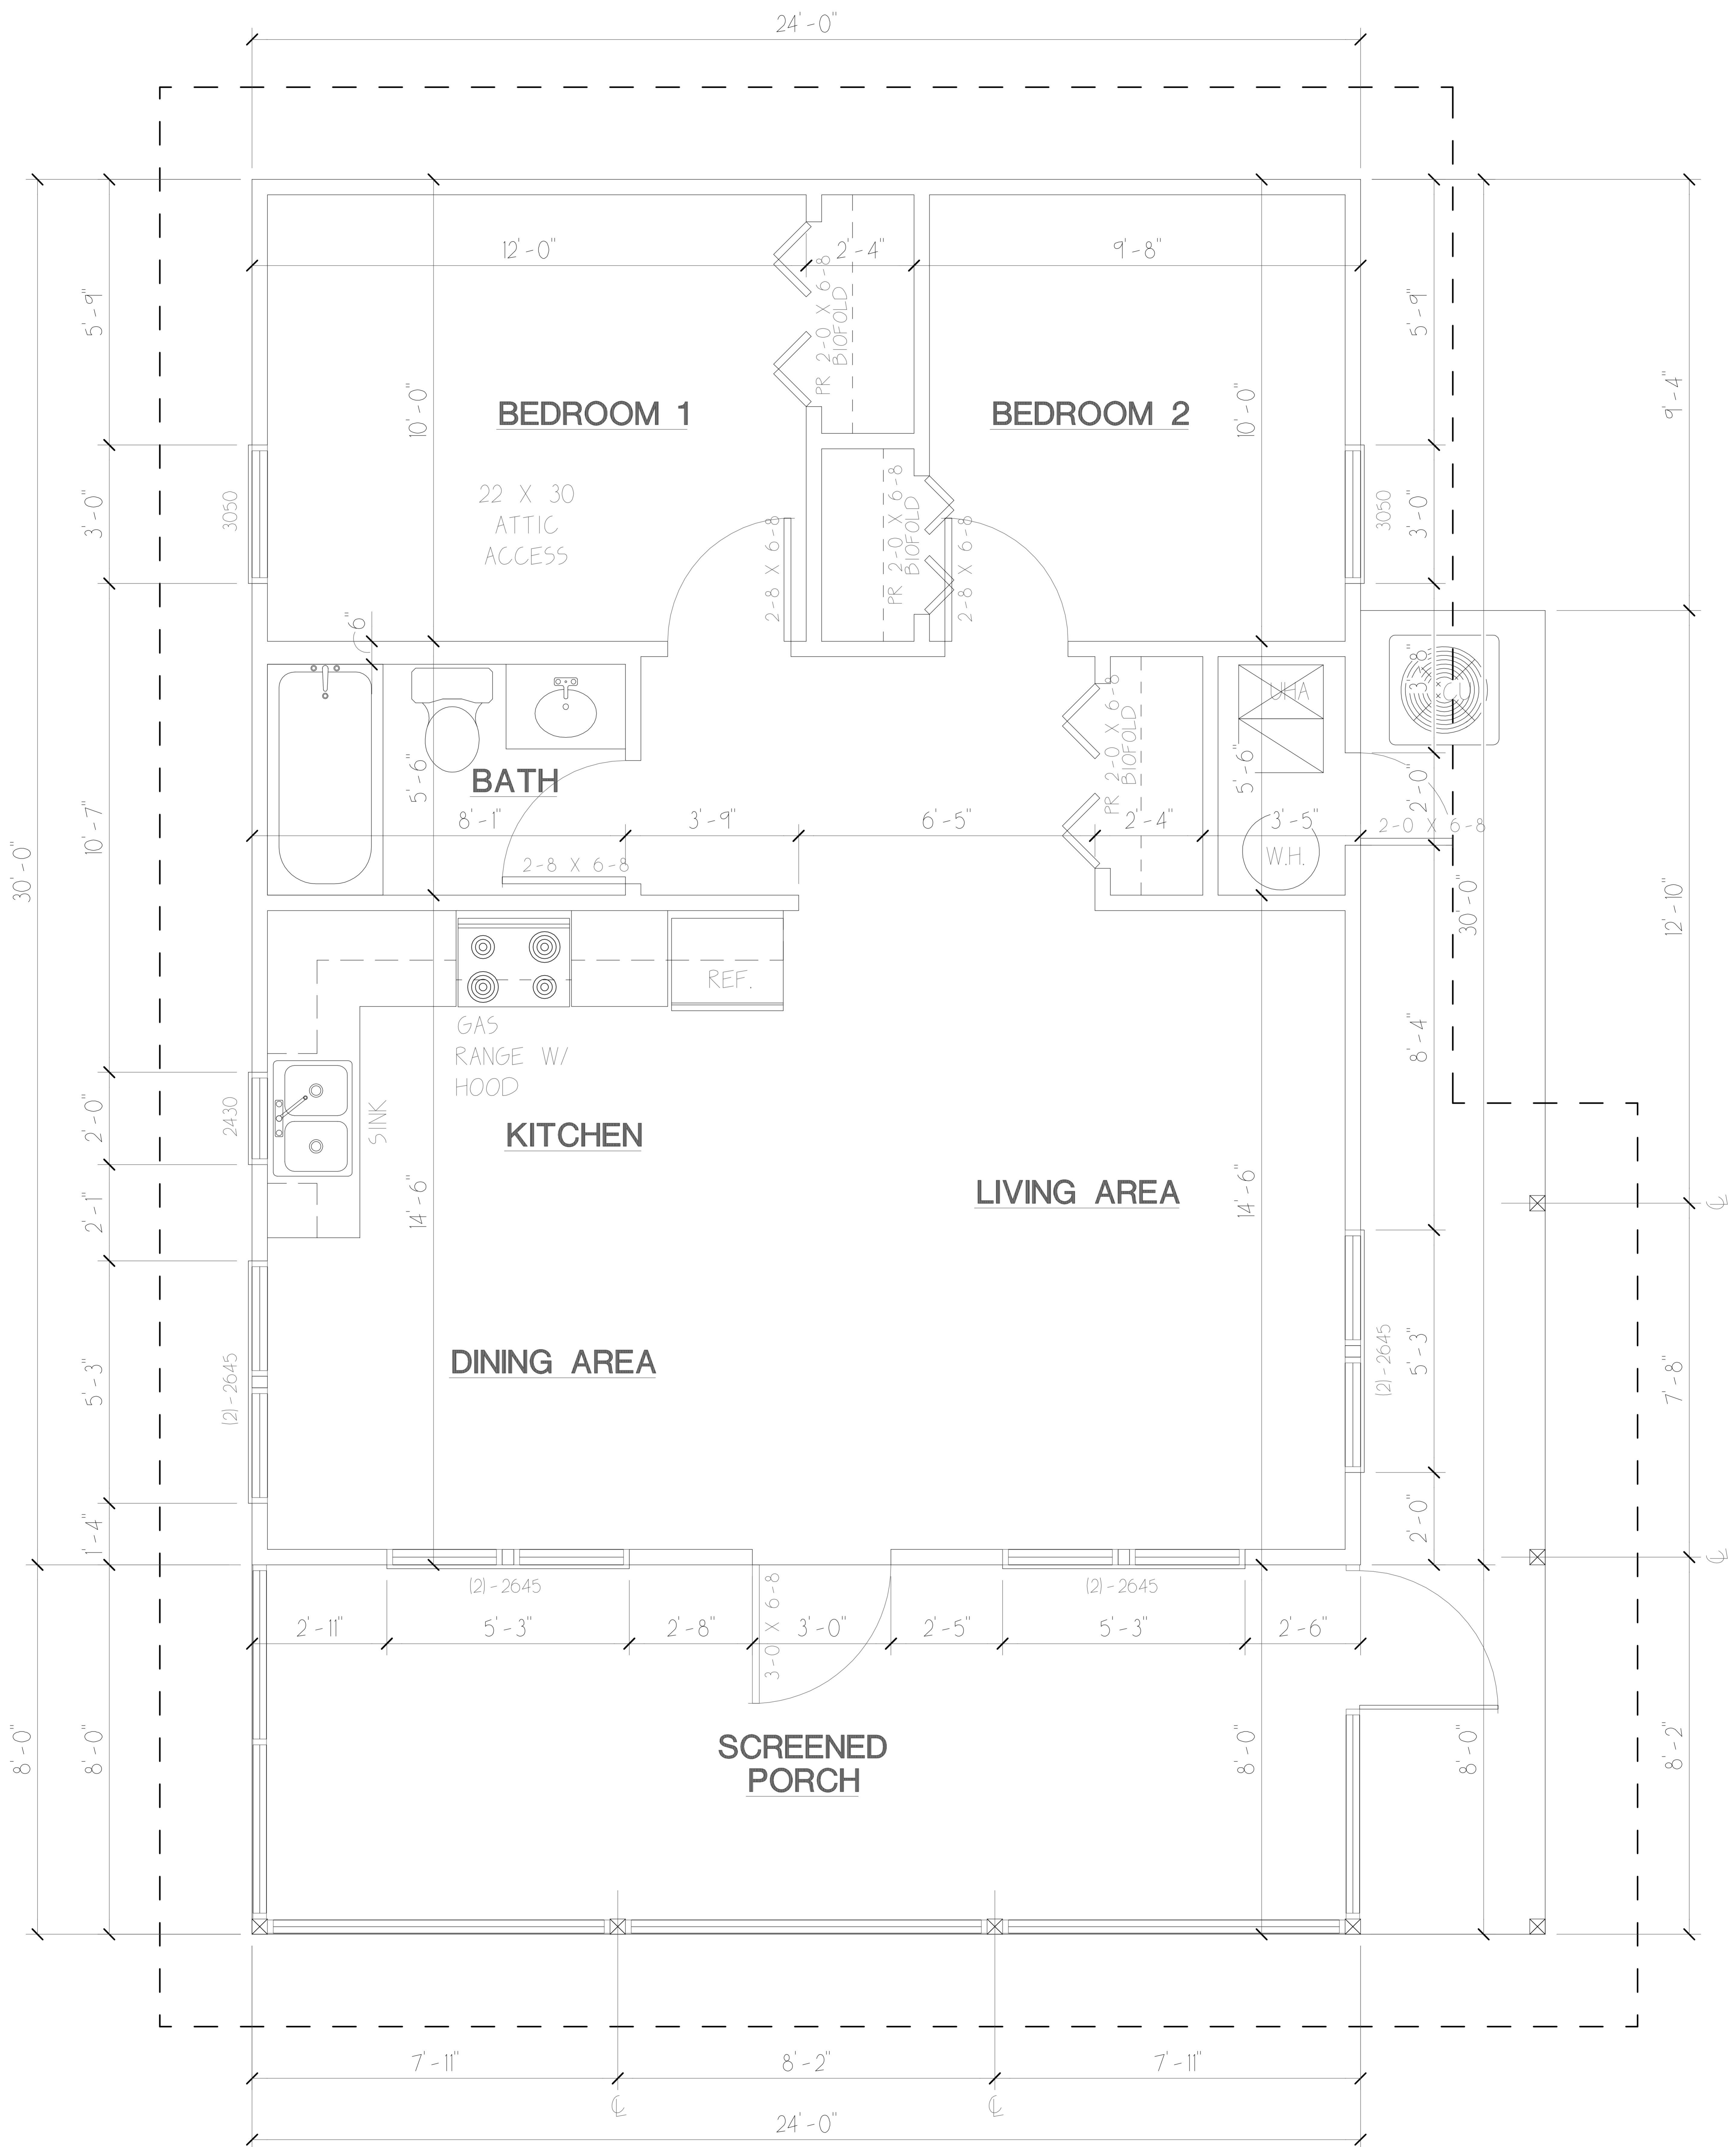

FLOOR PLAN - UNIT 'B'
 NTS


720
 GSF

Copyright © 2006 David M. Jackson Architect, LLC

THE COTTAGES OF SALT SPRINGS ASSO.
 PACIFIC Ocala, INC.
 Salt Springs, Marion County, florida 32134

DAVID M. JACKSON ARCHITECT, L.L.C.
 7130 NW 52ND TERR. GAINESVILLE, FL 32653 (352) 3178264 FAX (815)377-8264
 STATE REGISTRATION : AR 0005438

PROJECT 0505
 DATE 1-24-06

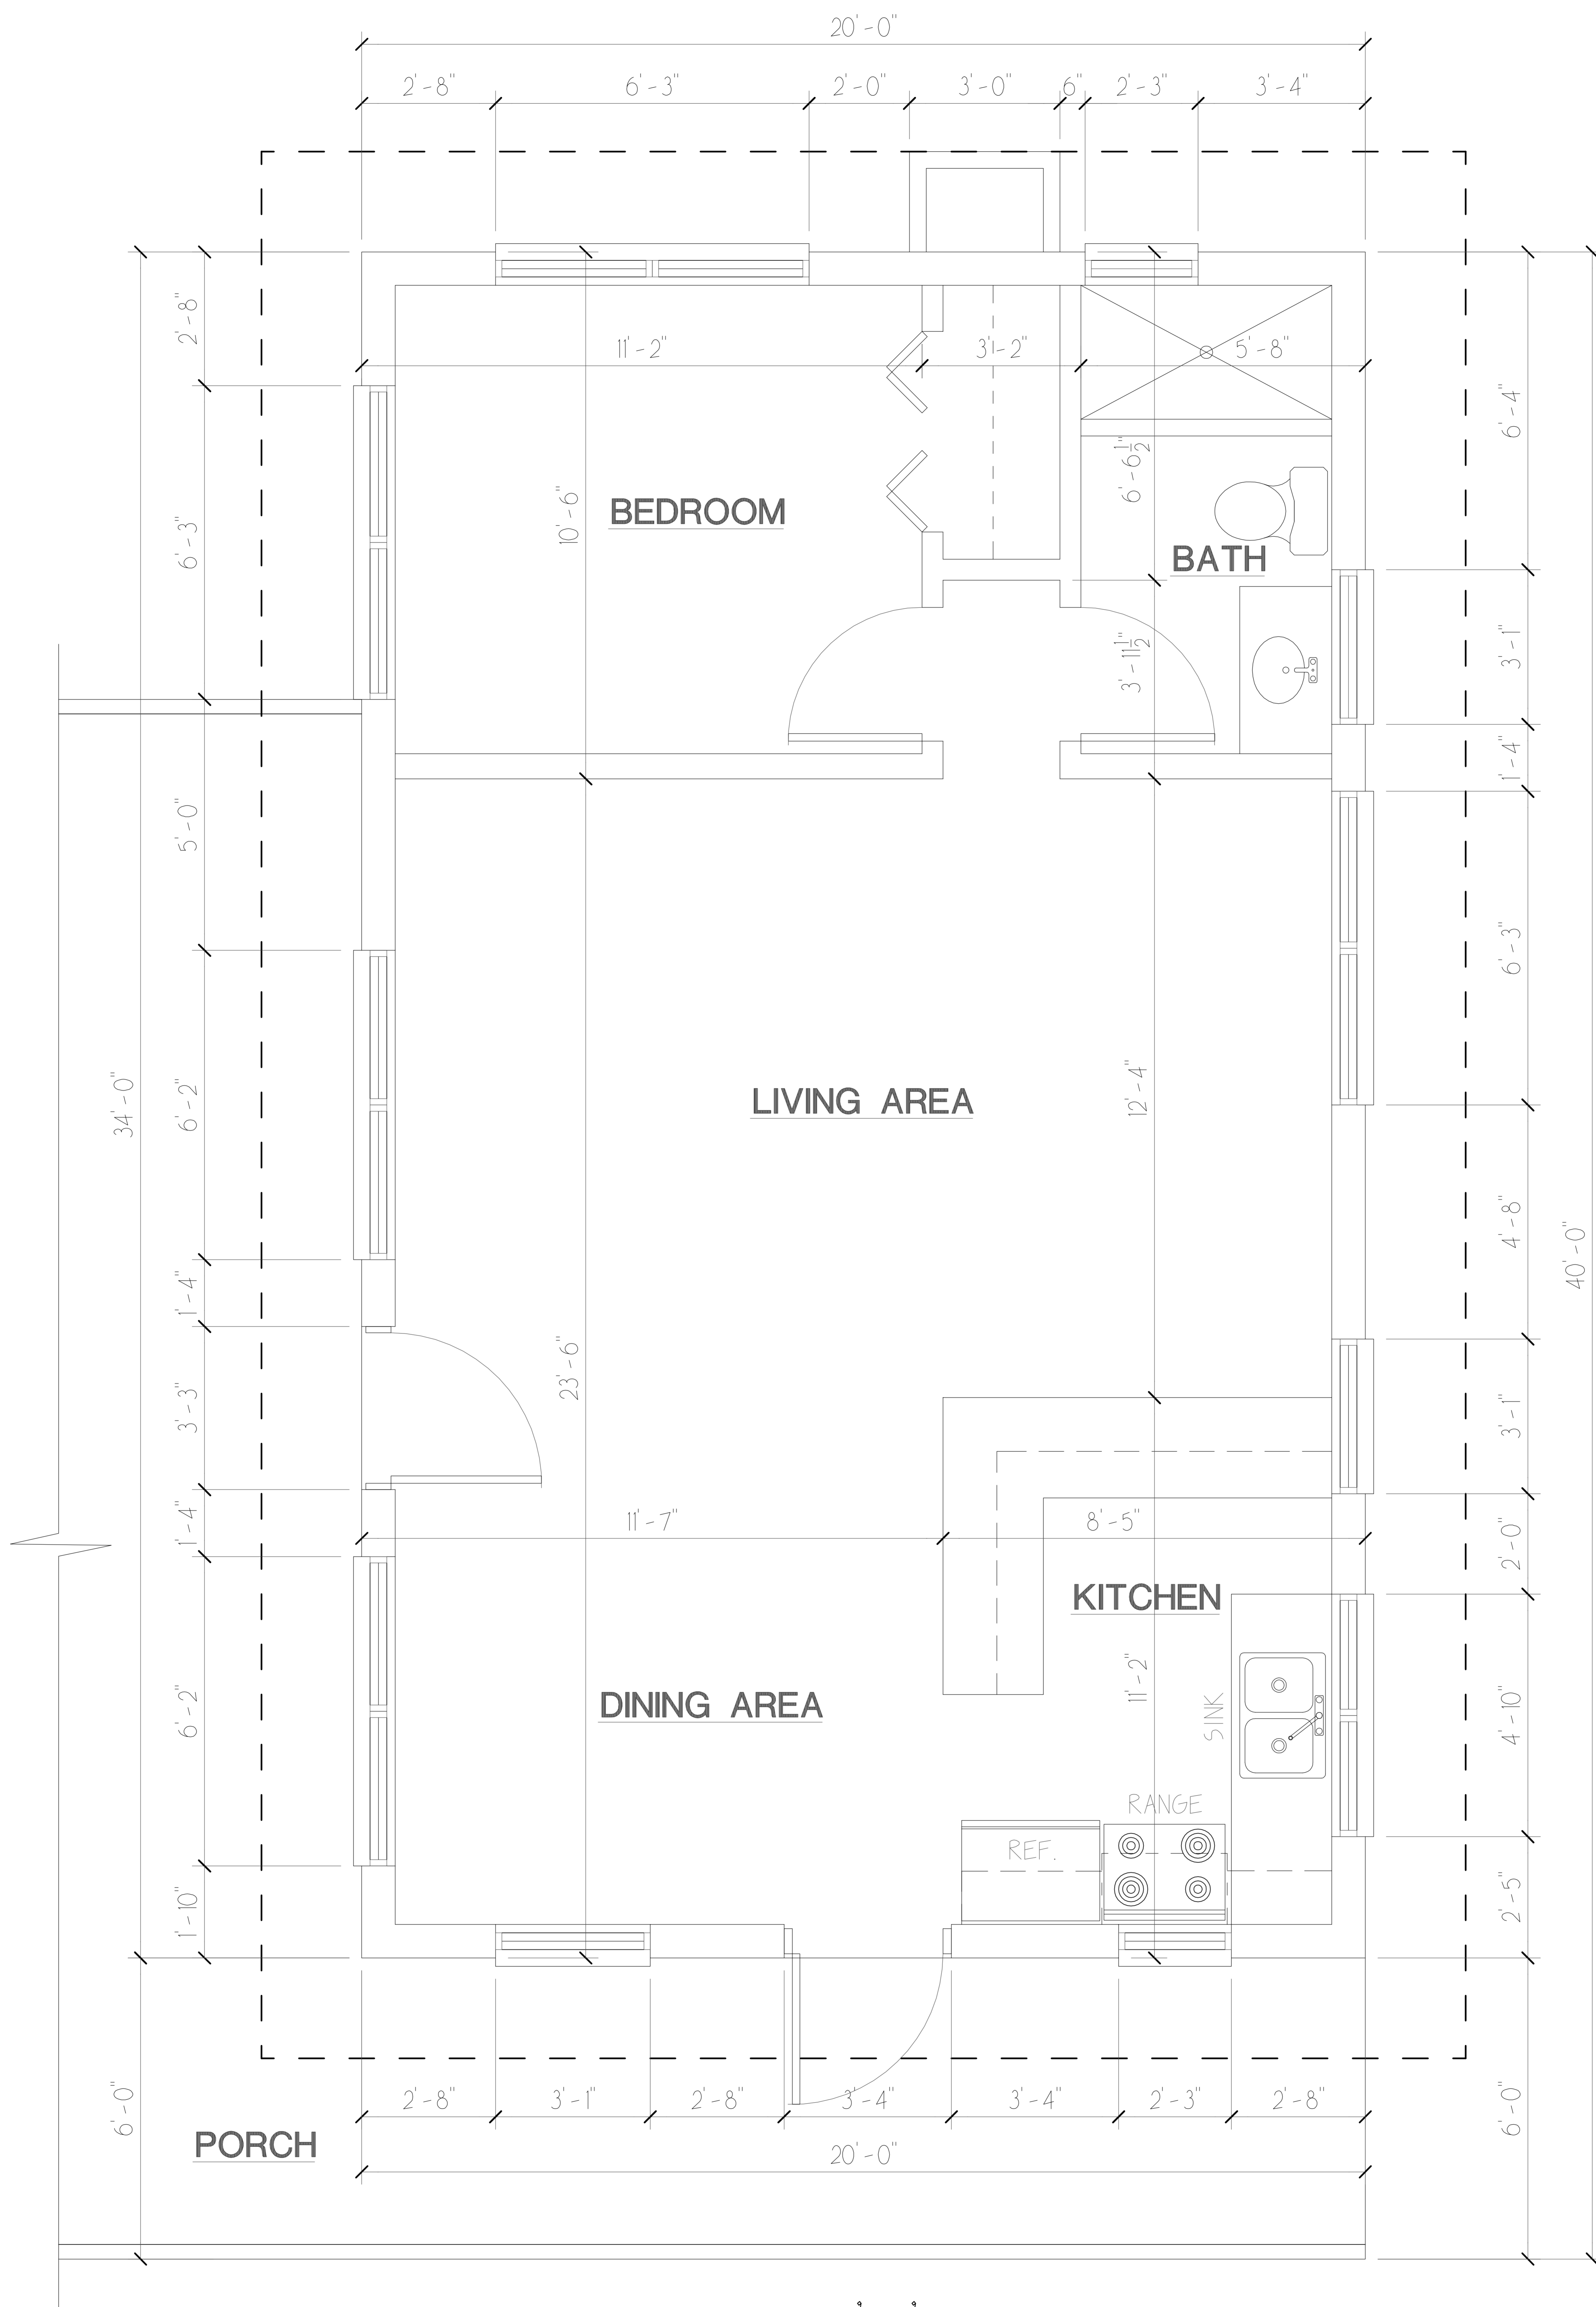

FLOOR PLAN – UNIT 'C'

NTS

680

G5F